

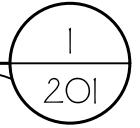


PRIME LOFTS  
 UNIT #201 - 3+BR / 3BA (2,236 SF)


SCALE: 1/8"=1'-0"  
 DATE: 15 OCTOBER 2025

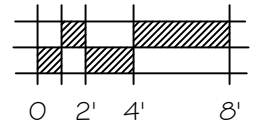

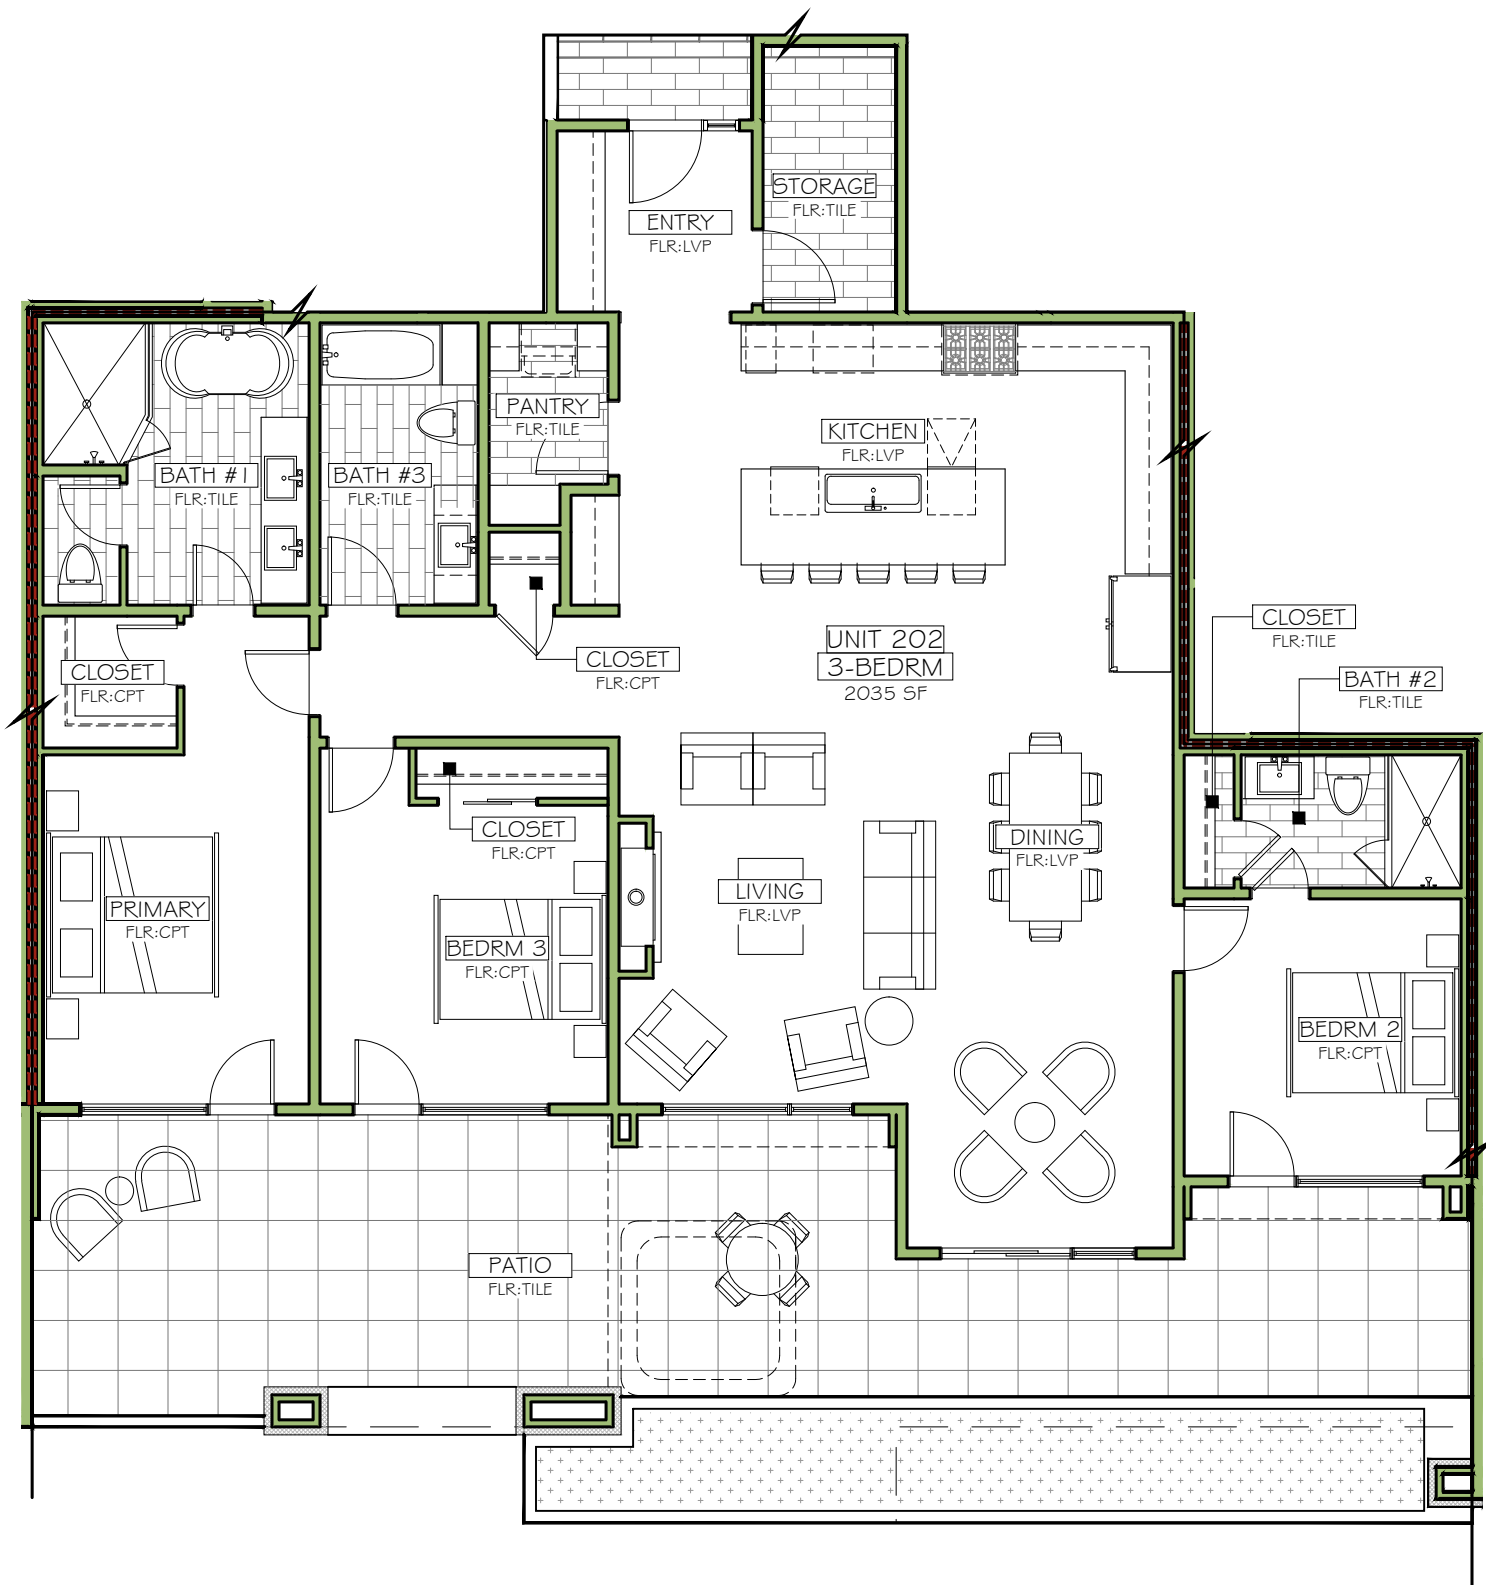


PRIME LOFTS  
 UNIT #202 - 3BR / 3BA (2,035 SF)


SCALE: 1/8"=1'-0"  
 DATE: 15 OCTOBER 2025

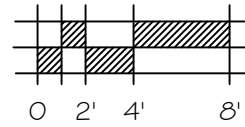

1  
 202

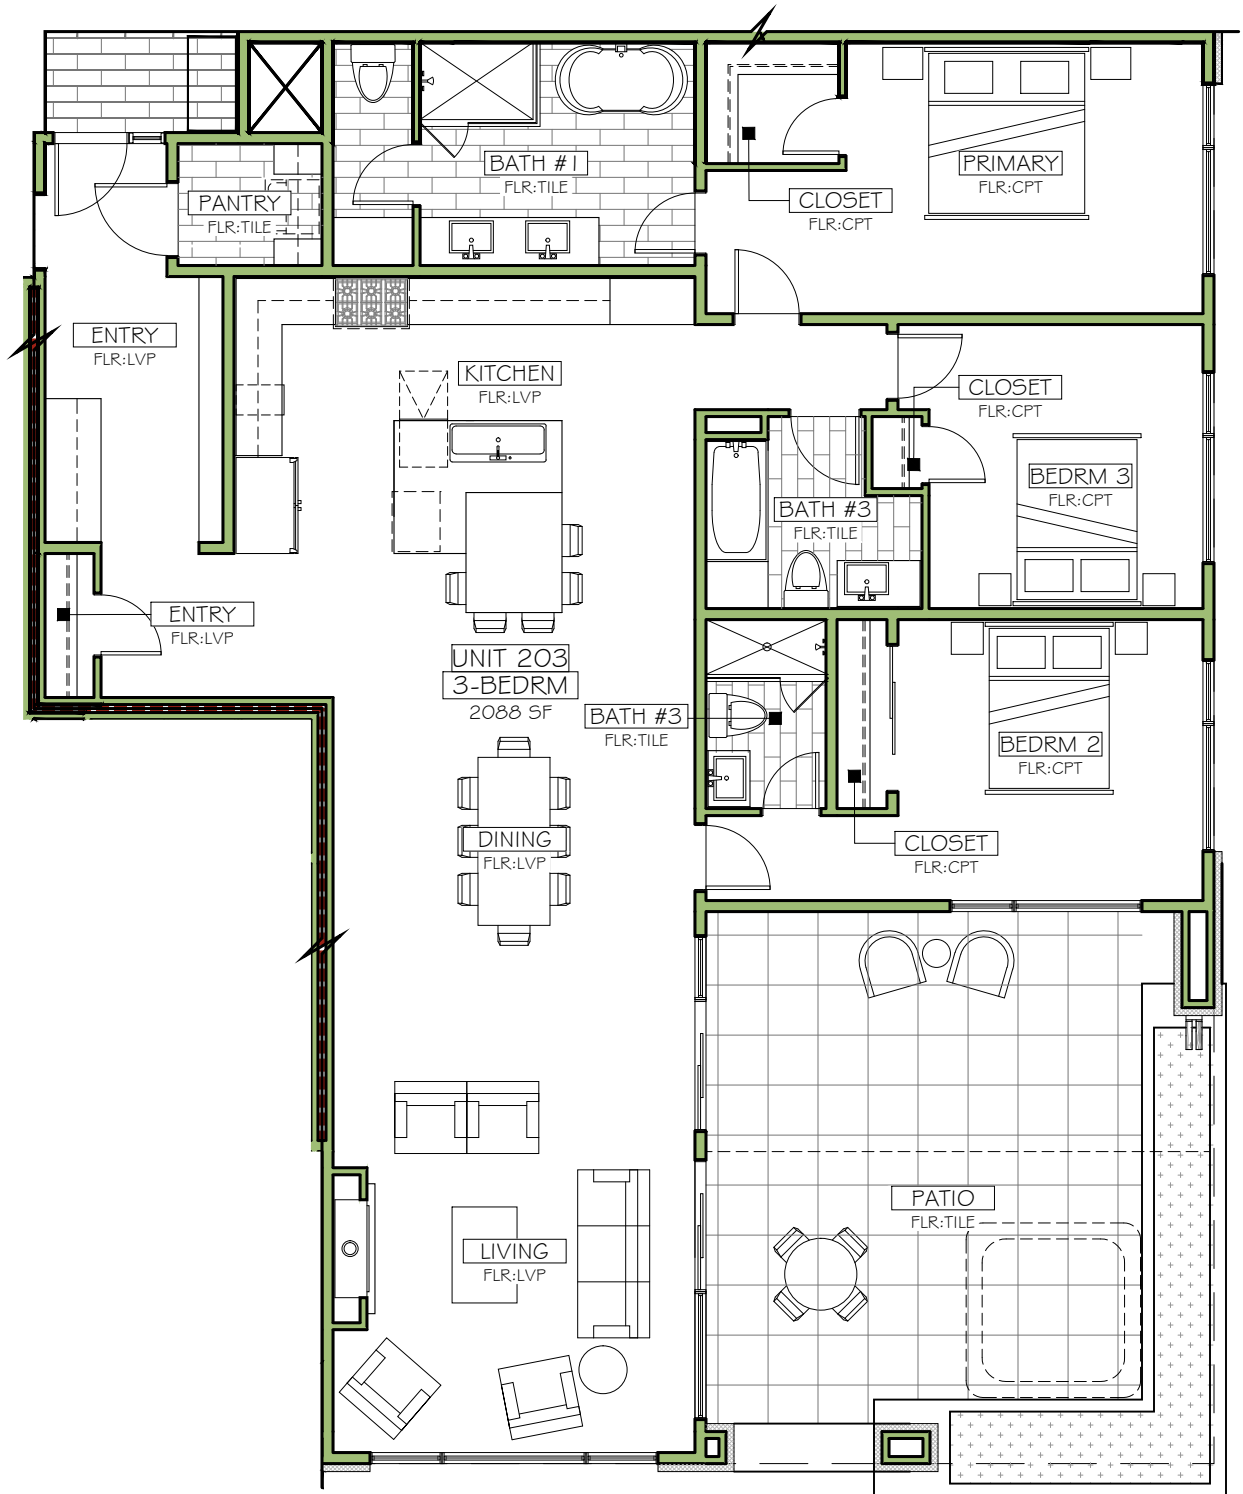




UNIT 203  
3-BEDRM  
2088 SF

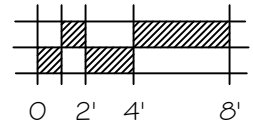

PRIME LOFTS  
UNIT #203 - 3BR / 3BA (2,088 SF)

SCALE: 1/8"=1'-0"  
DATE: 15 OCTOBER 2025



1  
203

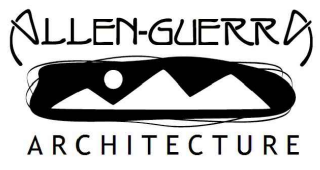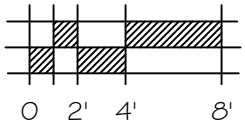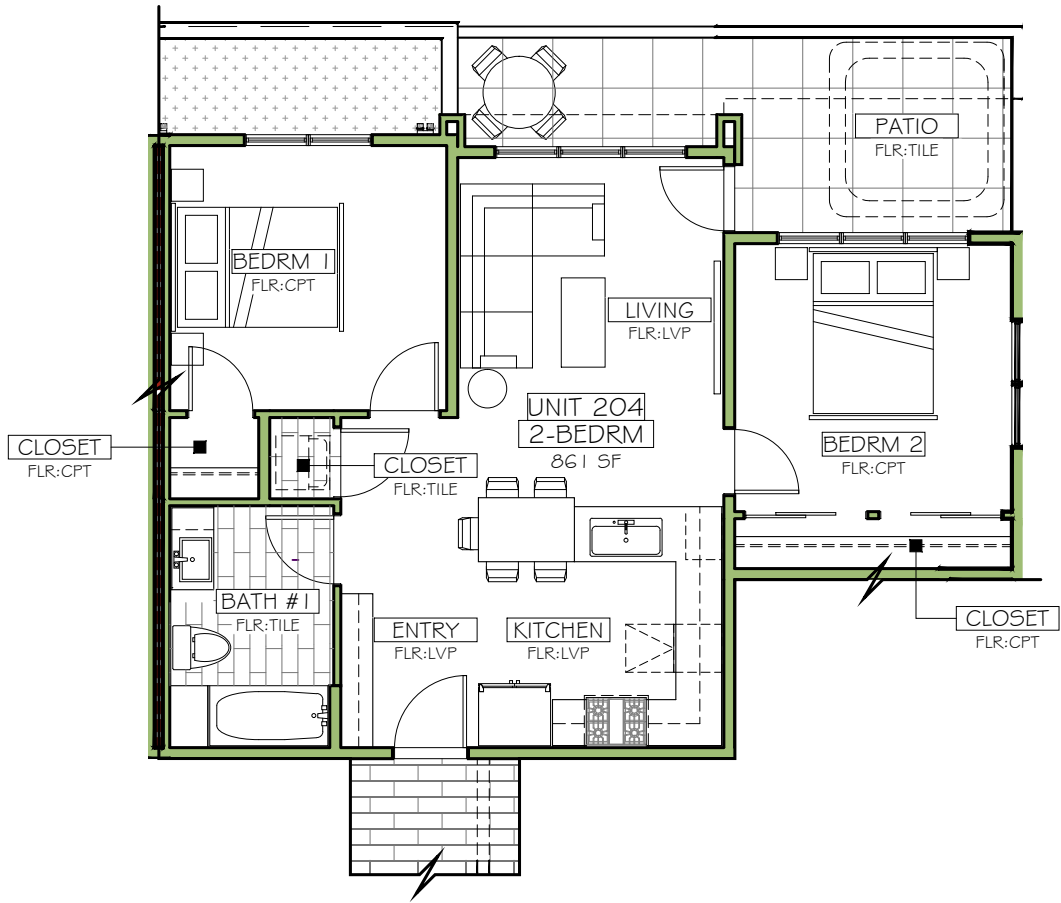

PRIME LOFTS  
 UNIT #204 - 2BR / 1BA (861 SF)


SCALE: 1/8"=1'-0"  
 DATE: 15 OCTOBER 2025





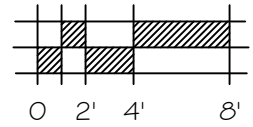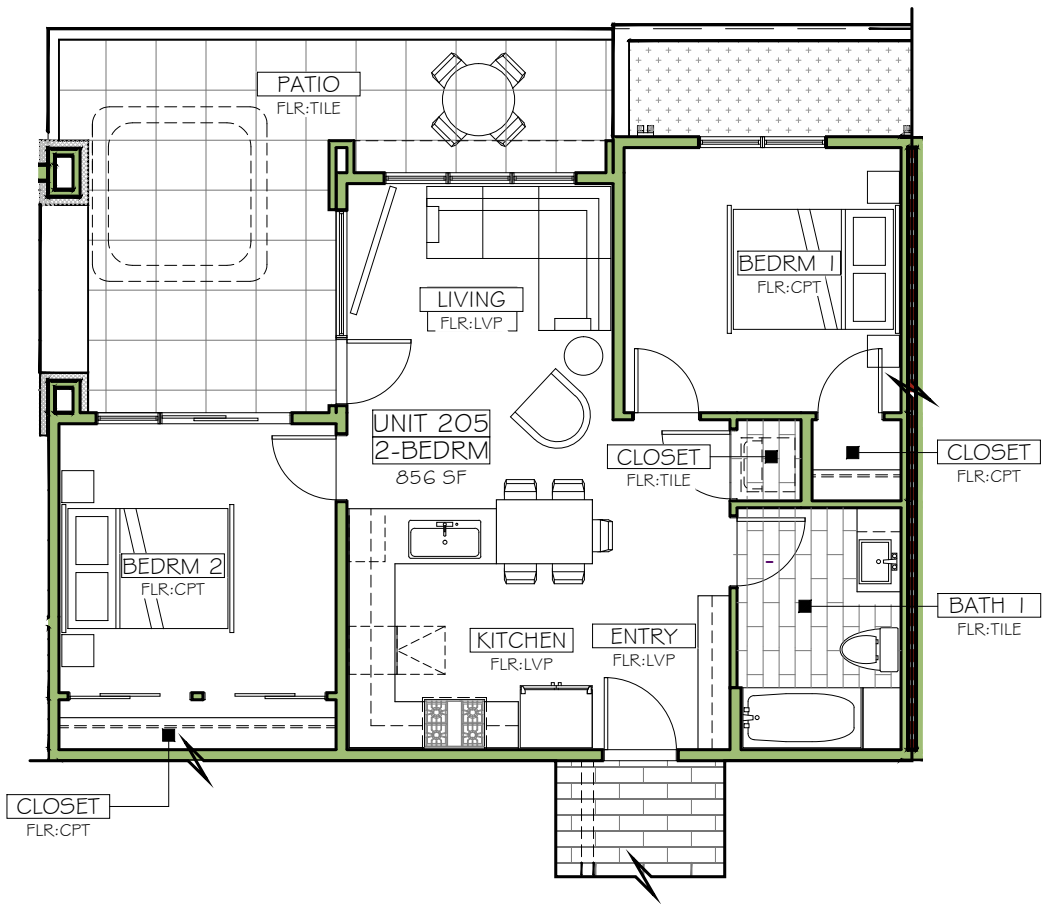

PRIME LOFTS  
 UNIT #205 - 2BR / 1BA (856 SF)


SCALE: 1/8"=1'-0"  
 DATE: 15 OCTOBER 2025

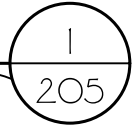


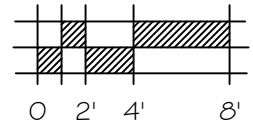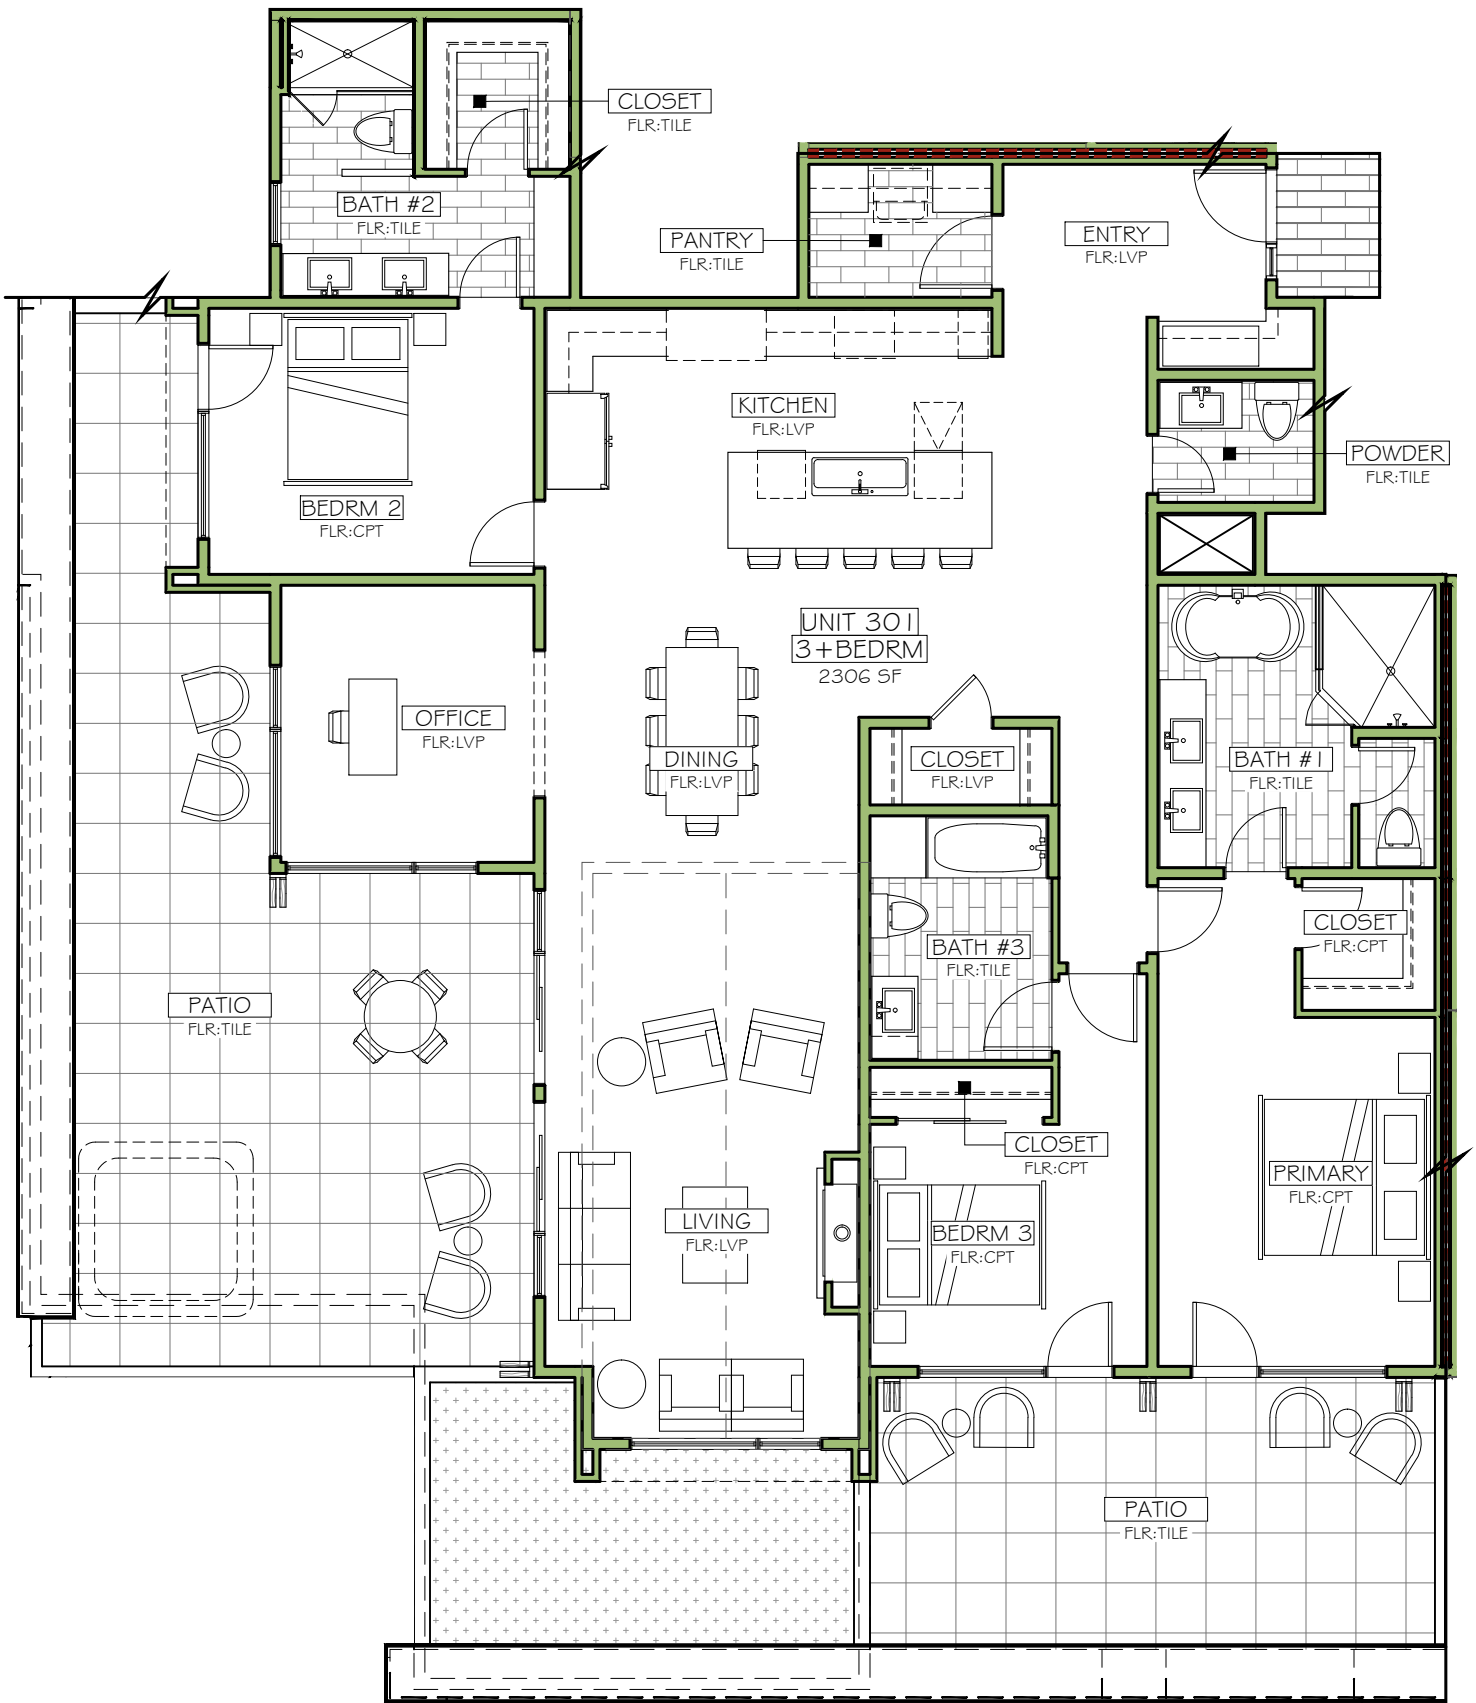

PRIME LOFTS  
 UNIT #301 - 3+BR / 3.5BA (2,306 SF)


SCALE: 1/8"=1'-0"  
 DATE: 15 OCTOBER 2025

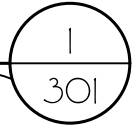


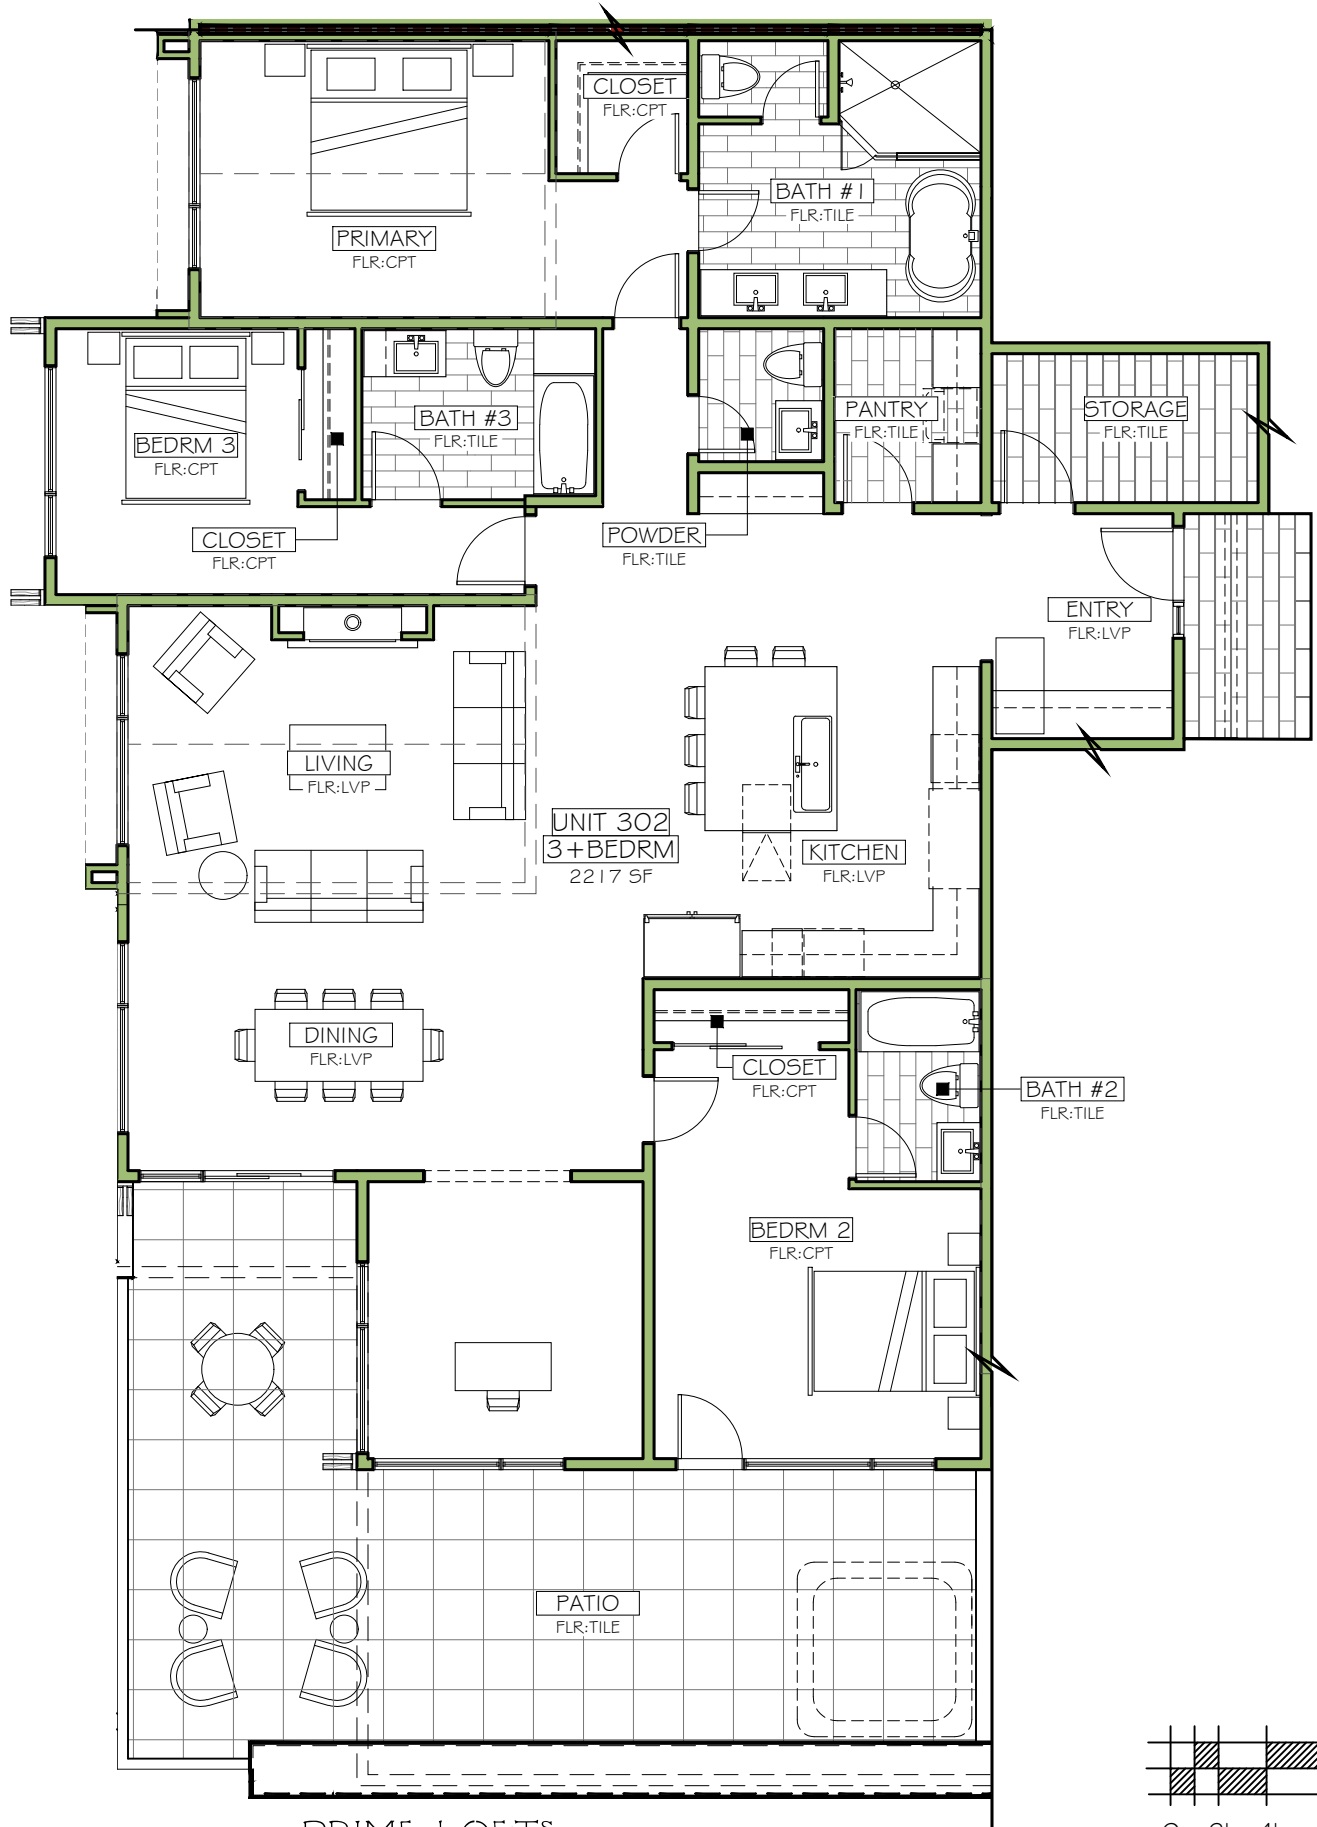

PRIME LOFTS  
 UNIT #302 - 3+BR / 3.5BA (2,217 SF)



SCALE: 1/8"=1'-0"  
 DATE: 15 OCTOBER 2025


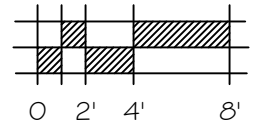


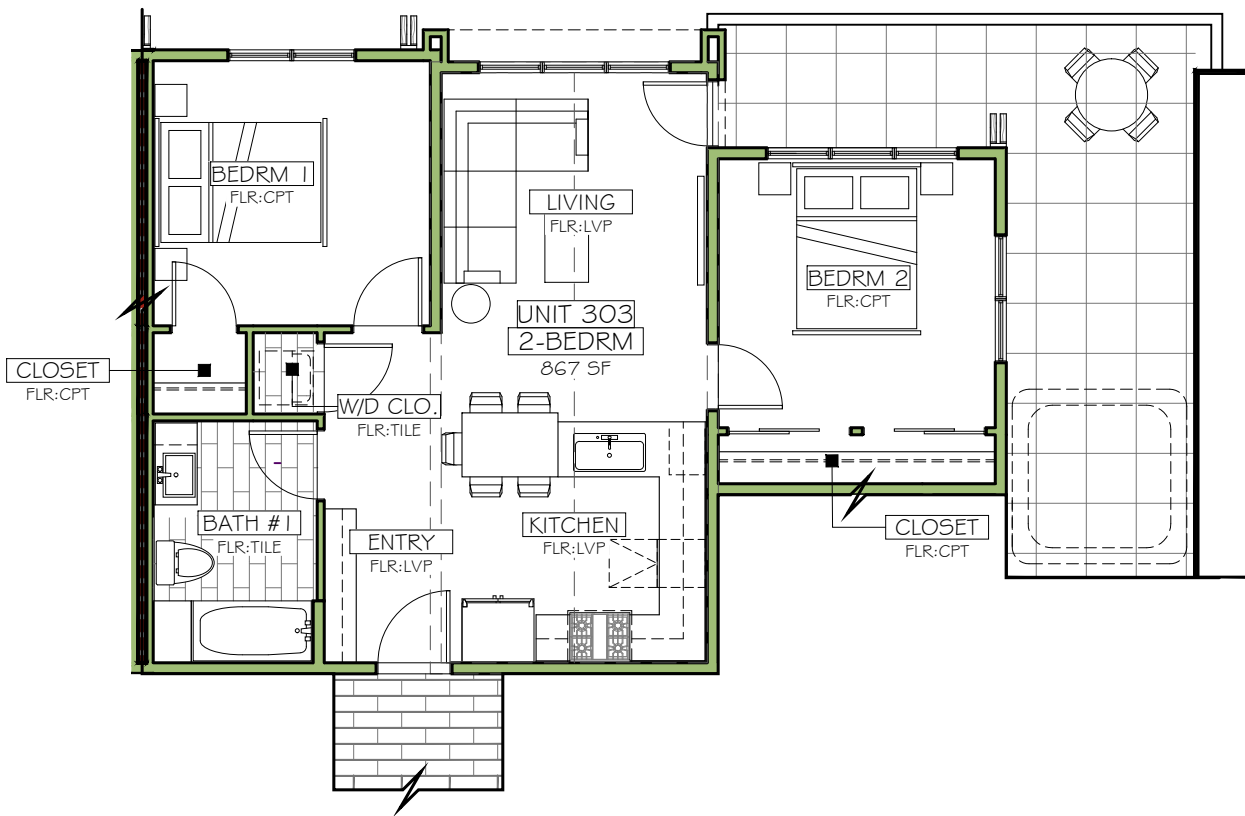

PRIME LOFTS  
 UNIT #303 - 2BR / 1BA (867 SF)

SCALE: 1/8"=1'-0"  
 DATE: 15 OCTOBER 2025

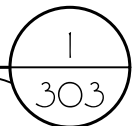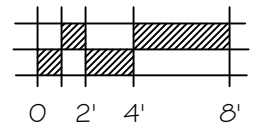

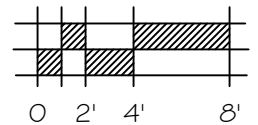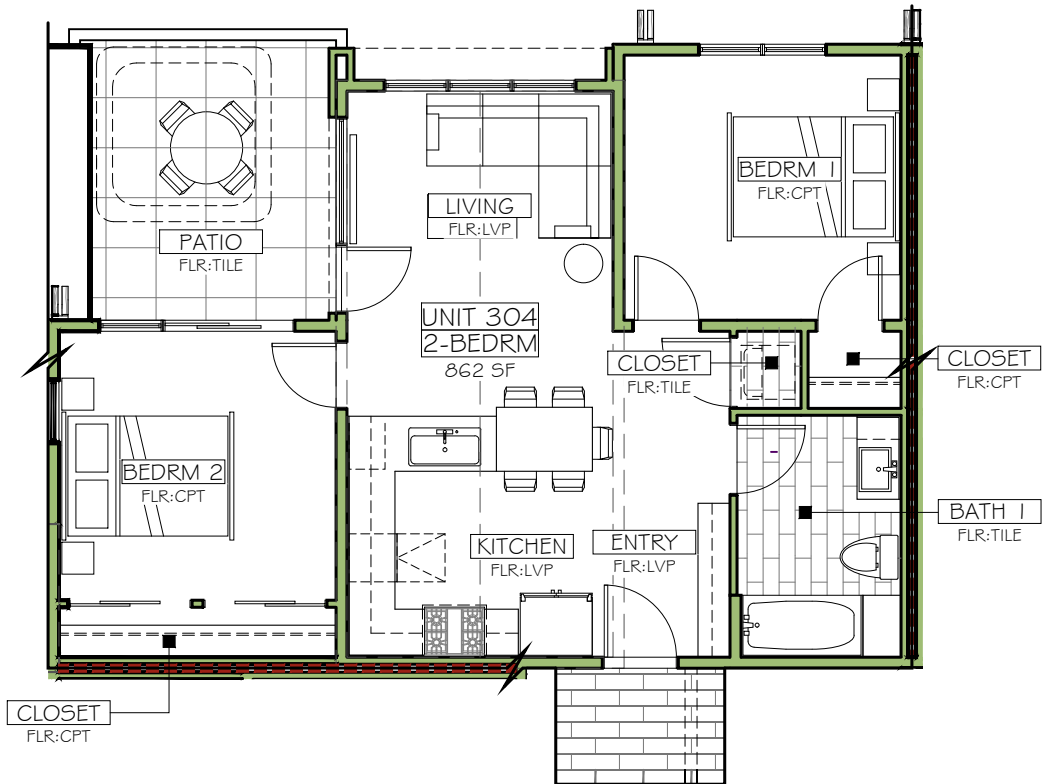

PRIME LOFTS  
 UNIT #304 - 2BR / 1BA (862 SF)

SCALE: 1/8"=1'-0"  
 DATE: 15 OCTOBER 2025

